

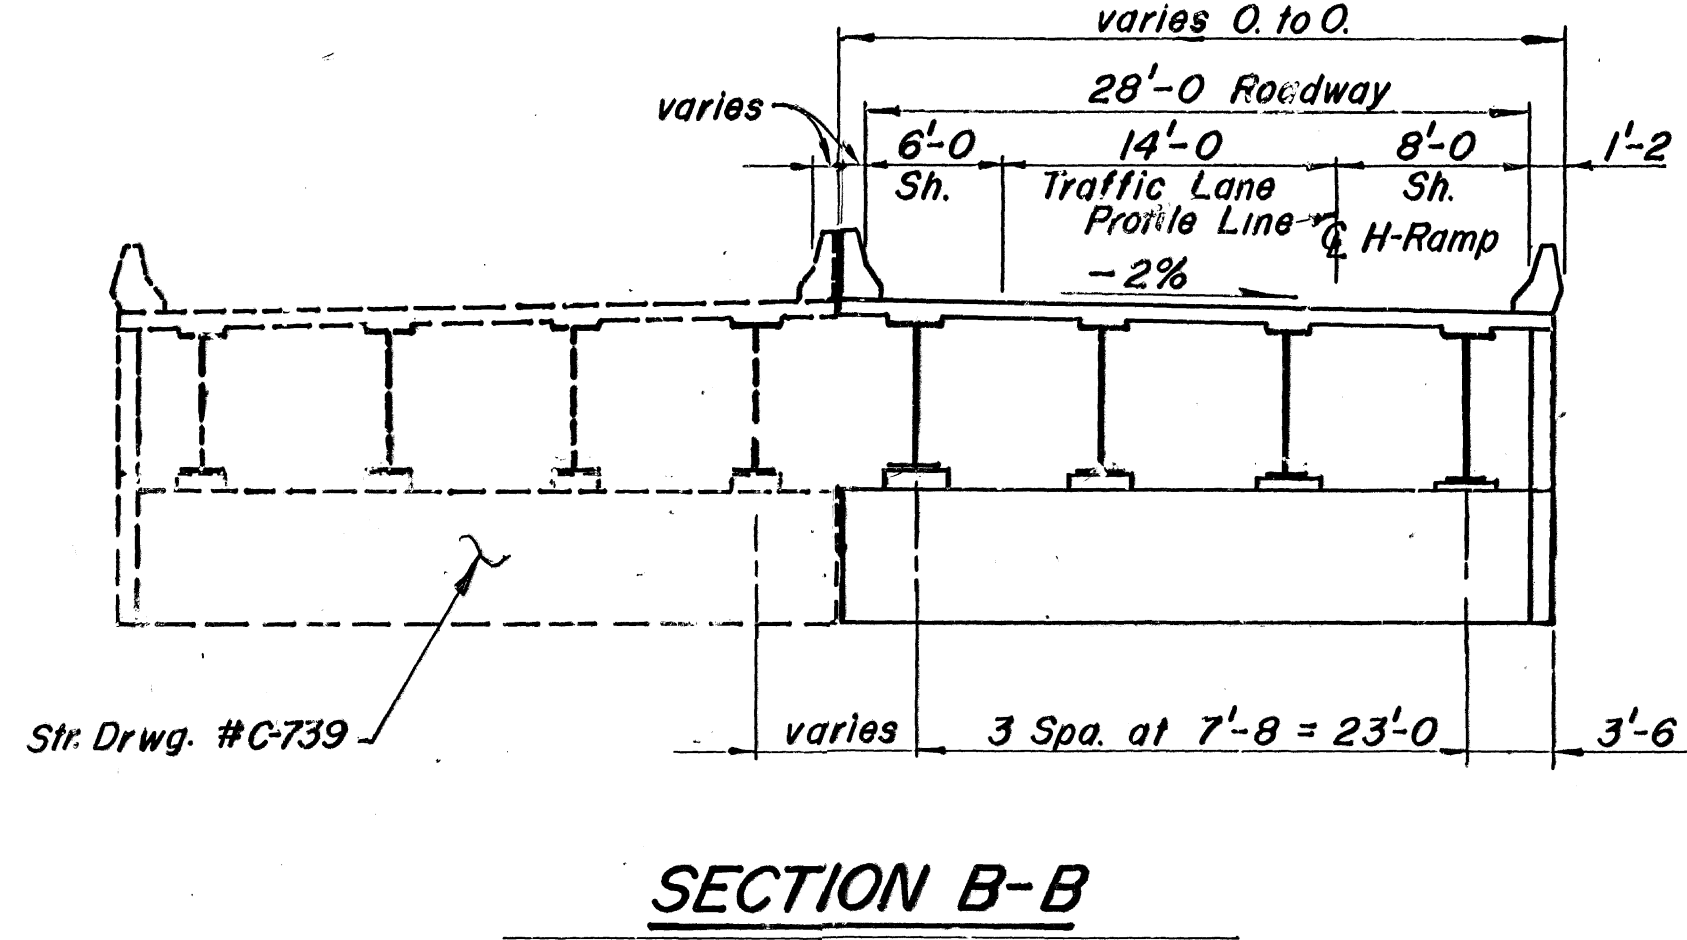
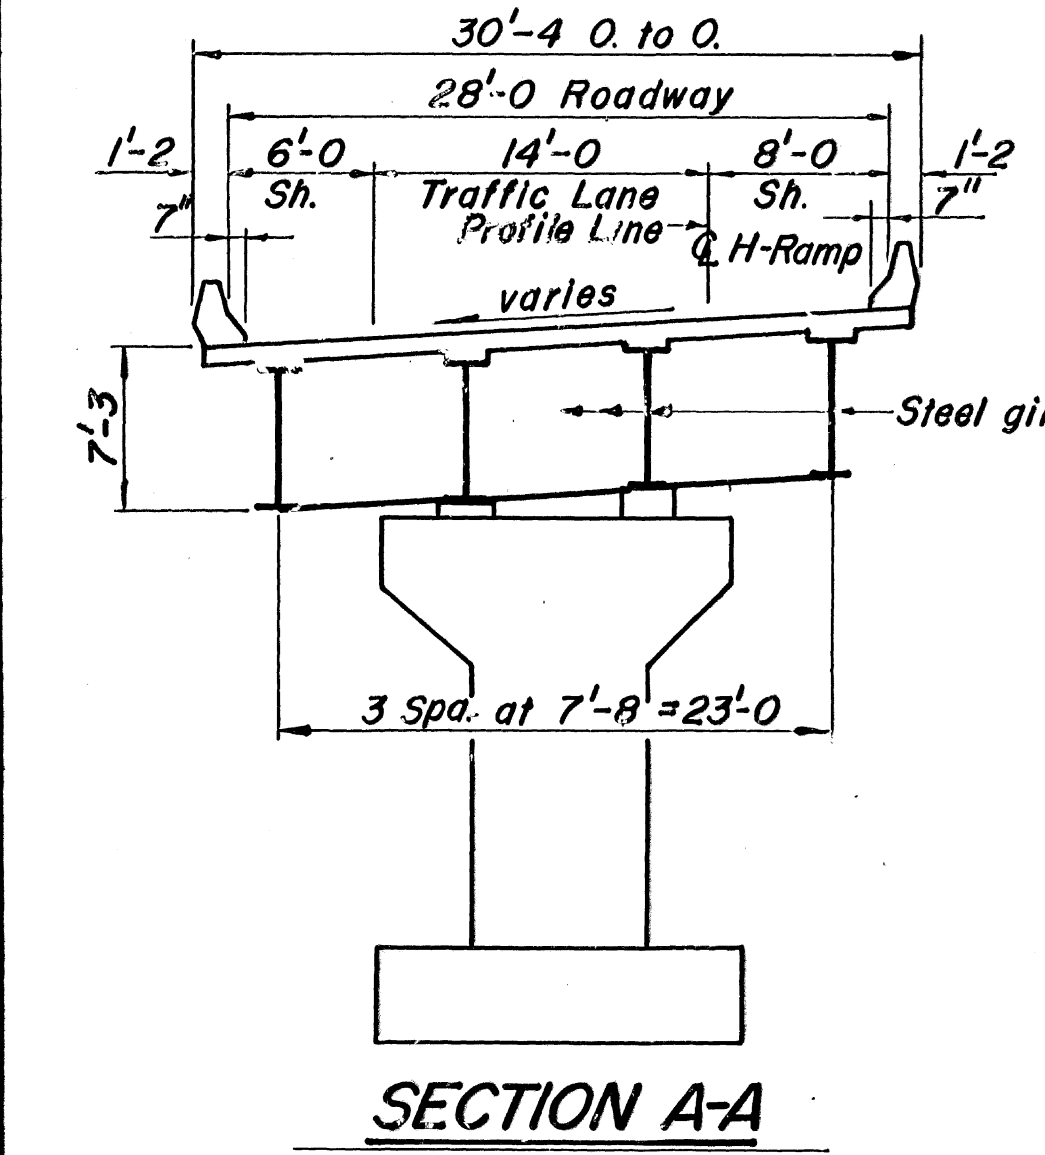
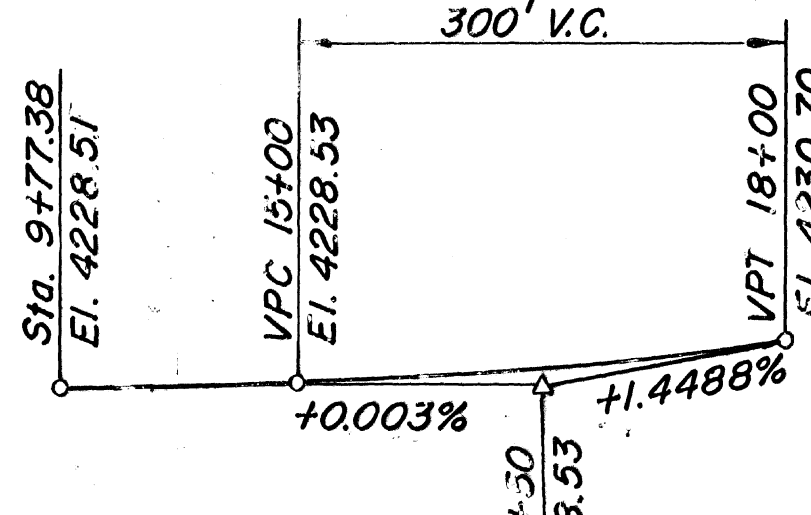
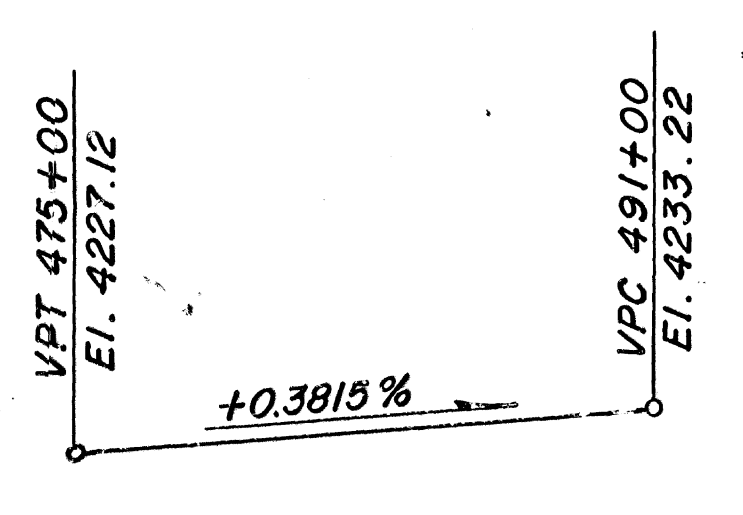
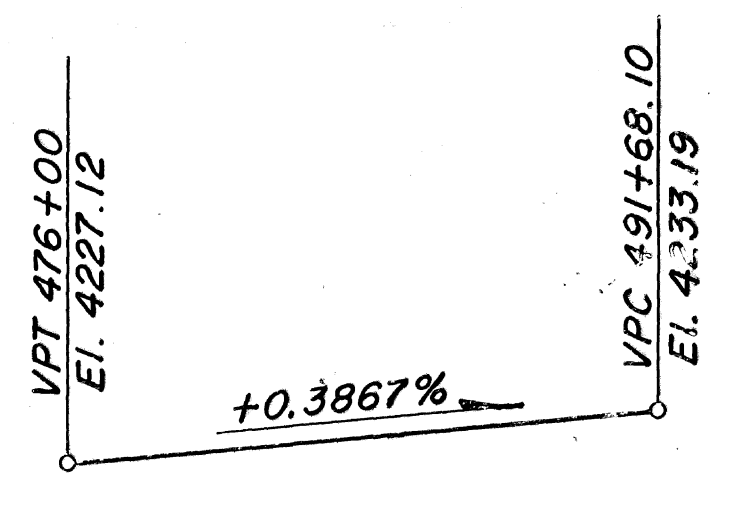
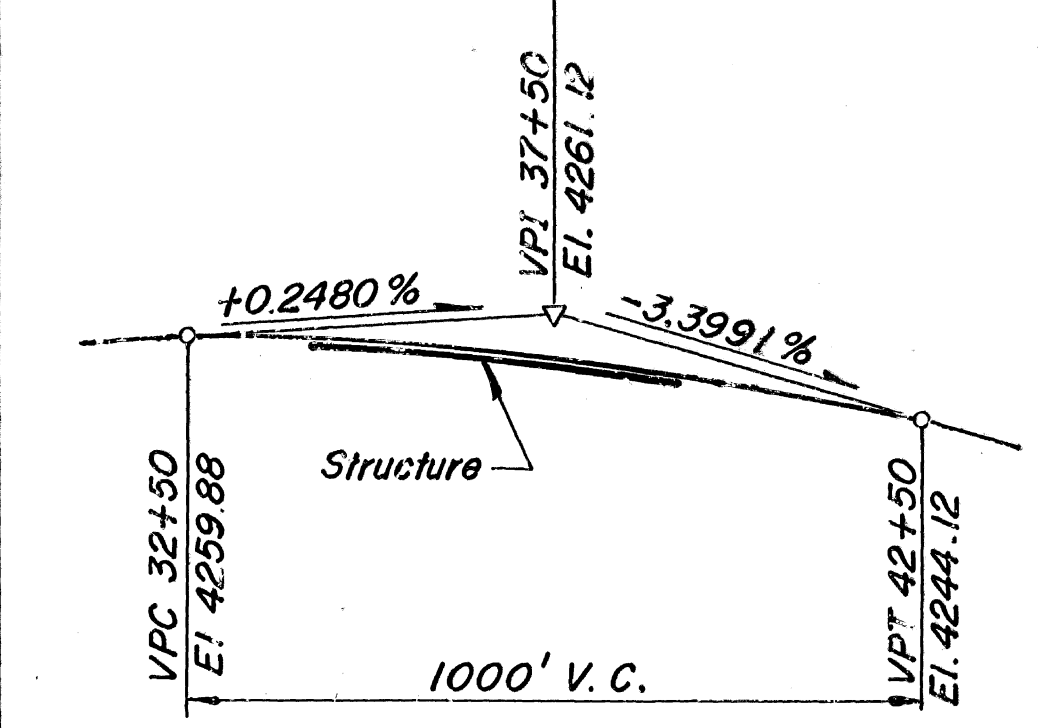


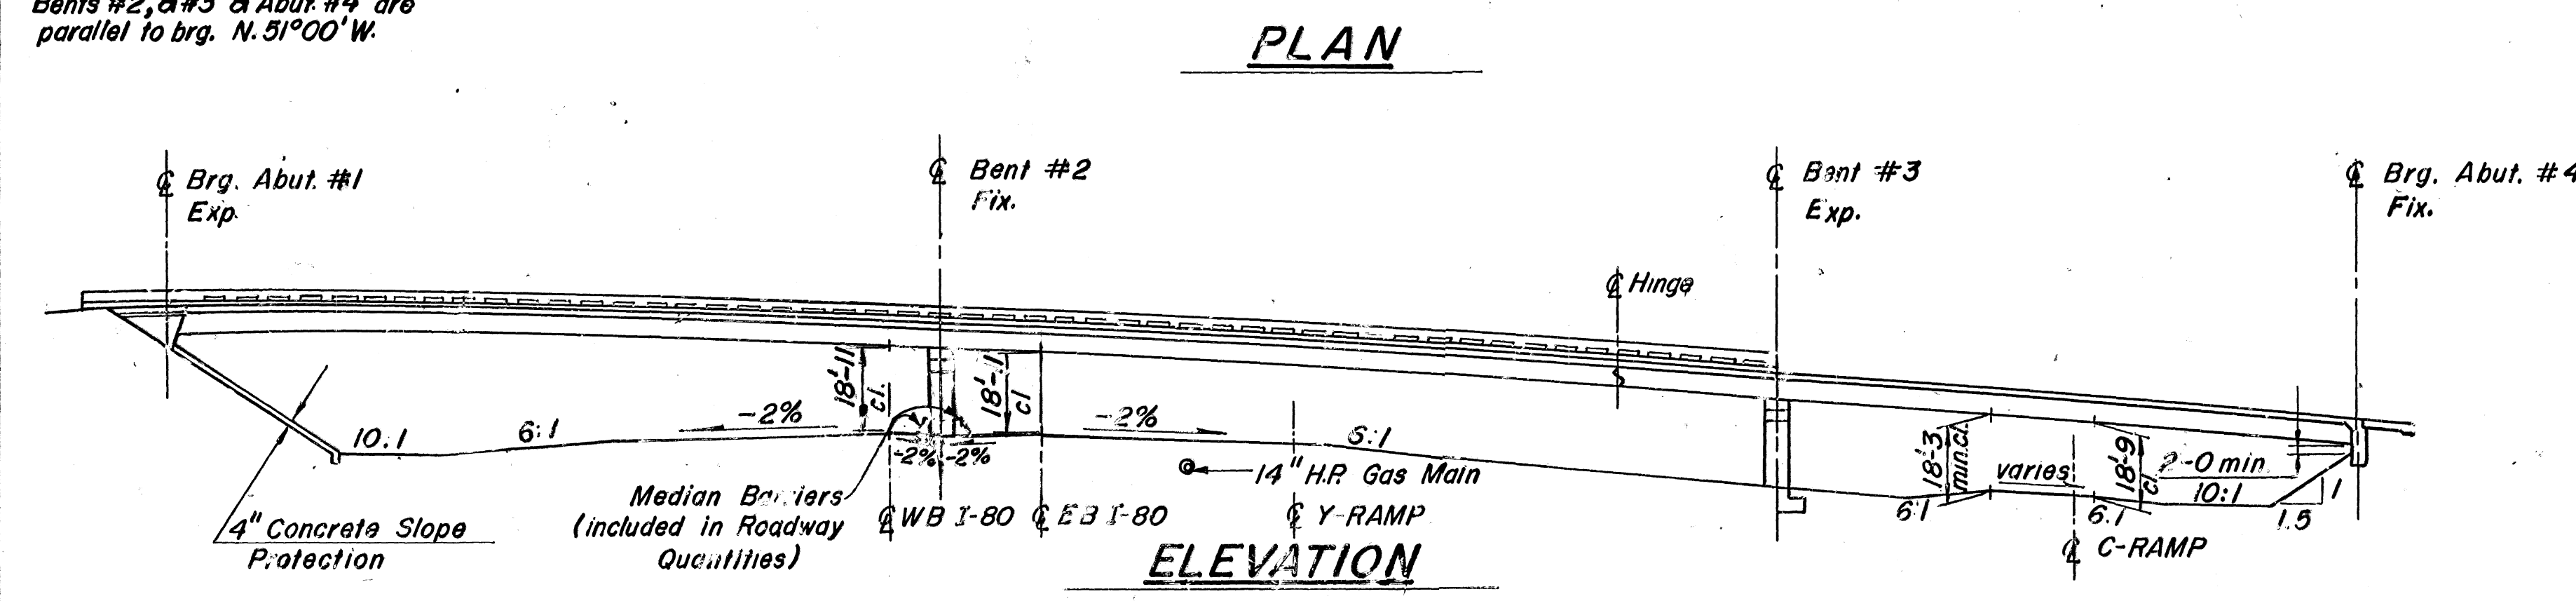


# CURVE DATA

| H-RAMP |              |  |  |
|--------|--------------|--|--|
| A      | 56°00'00" LI |  |  |
| D      | 5°00'        |  |  |
| R      | 1145.916'    |  |  |
| T      | 609.29'      |  |  |
| L      | 1120.00'     |  |  |
| P.I.   | 30+25.38     |  |  |

| C-RAMP |              |  |  |
|--------|--------------|--|--|
| A      | 32°02'52" RI |  |  |
| D      | 6°00'        |  |  |
| R      | 954.930'     |  |  |
| T      | 274.253'     |  |  |
| L      | 534.130'     |  |  |
| P.I.   | 12+51.63     |  |  |

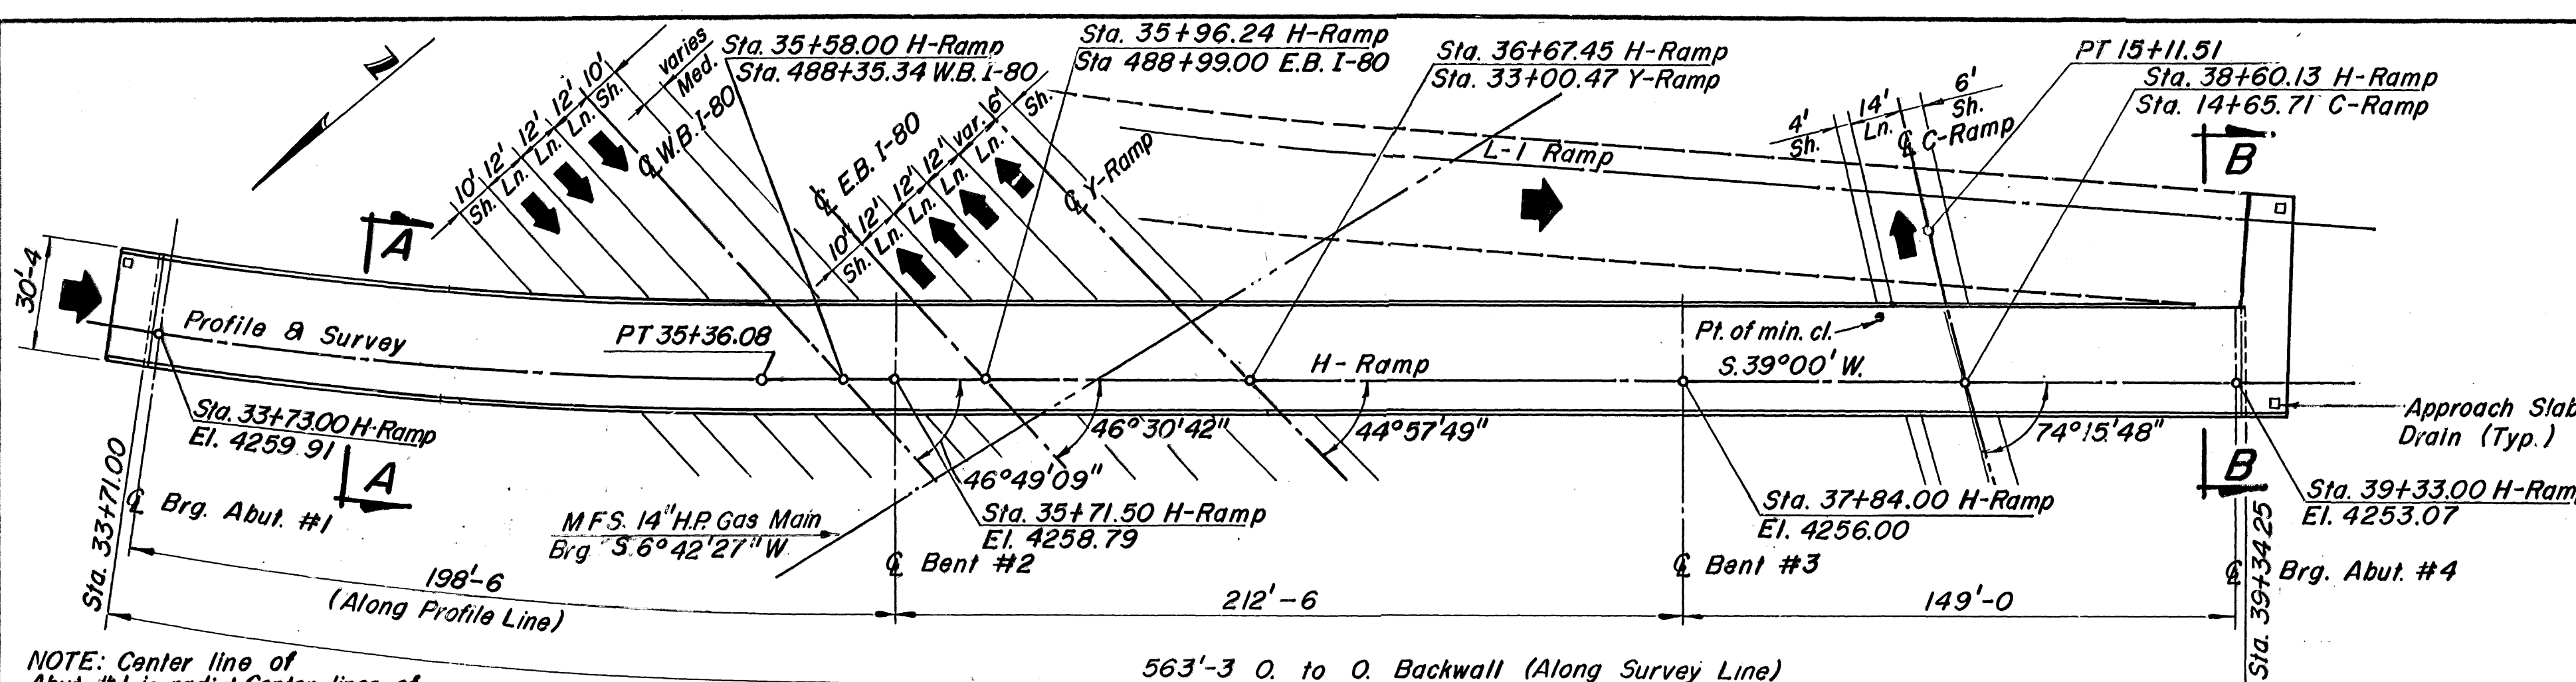
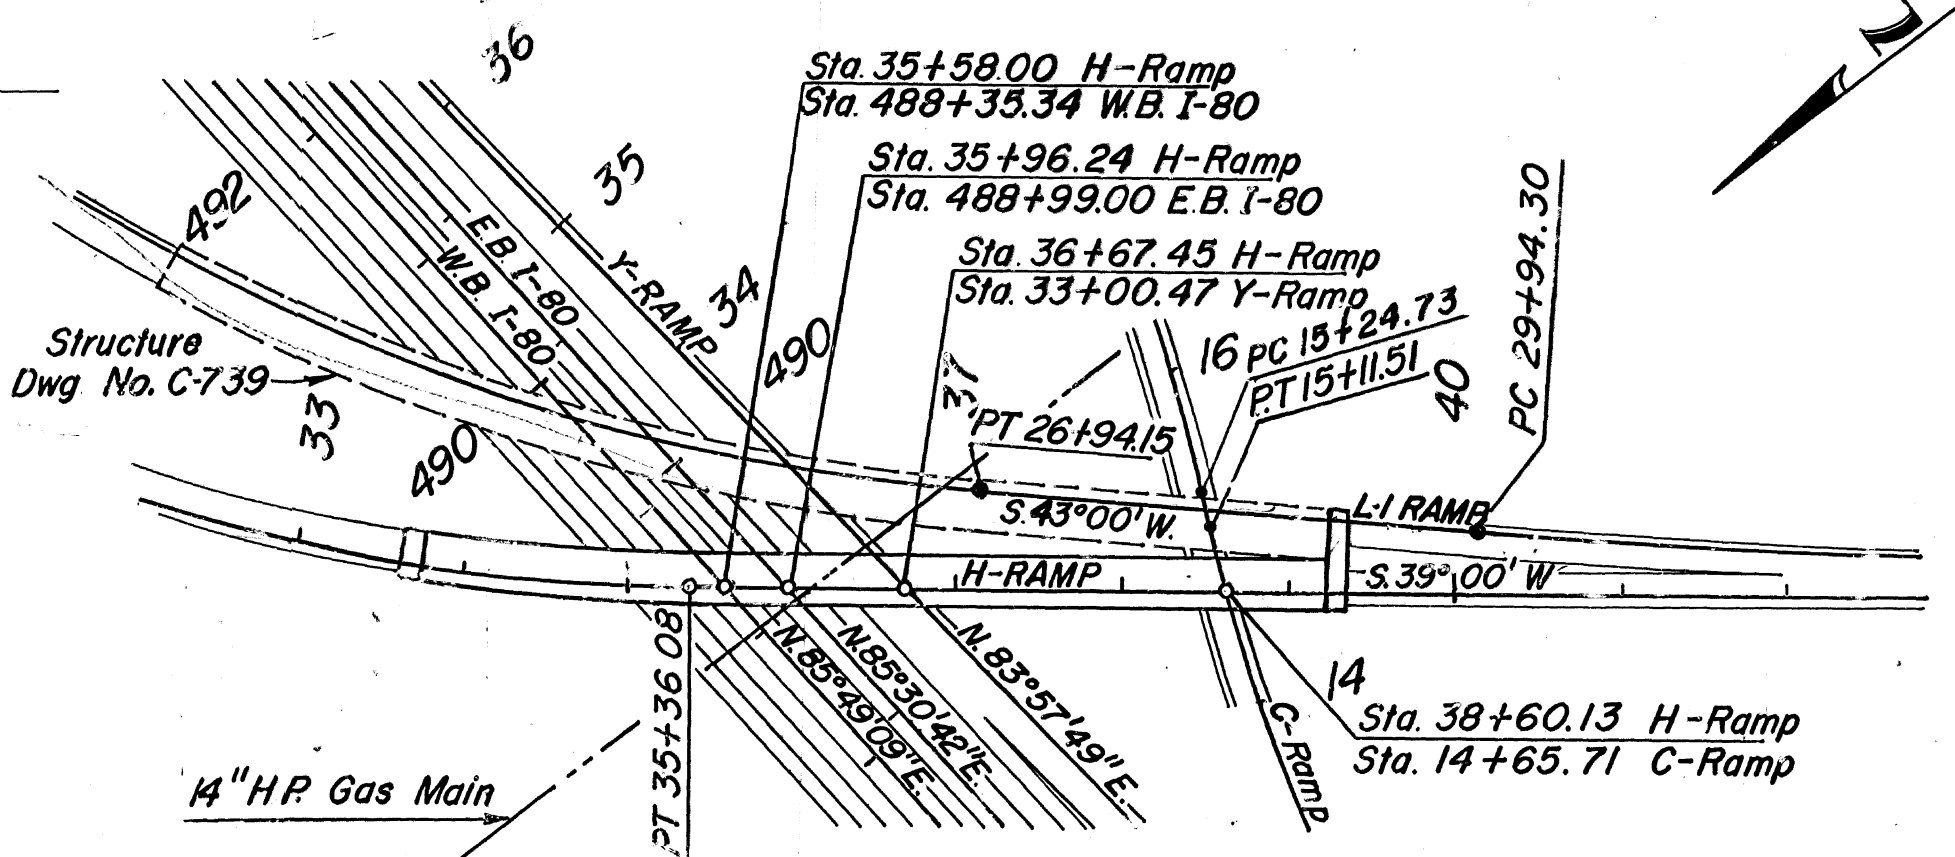
# GENERAL NOTES

1. Materials, construction, and workmanship shall be in accordance with the Utah Department of Transportation Standard Specifications for Road and Bridge Construction, Edition of 1979, and Supplements thereto which are in effect at the date of request for bids.
2. All reinforcing steel shall be deformed billet steel bars conforming to ASTM designation A 615 Grade 60.
3. All structural steel shall be structural carbon steel conforming to AASHTO designation M-183 except where noted otherwise.
4. Exposed concrete corners shall be chamfered 3/4" except where noted otherwise.
5. Cover to reinforcing steel shall be 2" except where noted otherwise.
6. All cast-in-place concrete shall be Class AA (AE) except where specified otherwise.

# SUPERELEVATION DATA

| H-RAMP  |       |       |  |
|---------|-------|-------|--|
| Station | Lt.   | Rt.   |  |
| 34+75   | -5.6% | +5.6% |  |
| 36+25   | 0.0%  | 0.0%  |  |
| 36+85   | +2.0% | -2.0% |  |

| C-RAMP  |       |       |  |
|---------|-------|-------|--|
| Station | Lt.   | Rt.   |  |
| 14+48   | +5.9% | -5.9% |  |
| 15+85   | -5.9% | +5.9% |  |

# INDEX OF SHEETS

1. Situation & Layout
2. Soil Data
3. Concrete Pile Details
4. Foundation Plan & Pile Layout
5. Abutment No. 1 Details
6. Abutment No. 4 Details
7. Bent No. 2 Details
8. Bent No. 3 Details
9. Framing Plan
10. Girder G1
11. Girder G2
12. Girder G3
13. Girder G4
14. Camber Diagrams
15. Steel Details
16. Steel Details
17. Splice & Hinge Details
18. Internal Bent Cap
19. Deck Joint Details at Abutment
20. Deck Joint Details at Hinge
21. Deck Details
22. Deck Details
23. Screed Elevations
24. Approach Slab Drain Details
25. Parapet Details
26. Parapet Details
27. Concrete Slope Protection
28. Reinforcing Steel Details
29. Reinforcing Steel Details

# DESIGN DATA

HS 20-44 or Interstate Alternate Loading in accordance with AASHTO Specifications of 1983 and Interim Specifications.

Cast-In-place Concrete:  $f_c = 1400$  psi,  $f_s$  (Reinf.) = 24,000 psi,  $n = 8$ .

Prestressed Concrete:  $f'_c = 5000$  psi  $f_s$  (Nonprestressed) = 24,000 psi,  $n = 6$ .

Structural Steel:  $f_s = 20,000$  psi (M-183),  $f_s = 27,000$  psi (M-222)

Wearing Surface:  $V_2$ " Concrete, 35 lbs/sq.ft. Future Wearing Surface.

Design Speed: 50 m.p.h. H-Ramp; 70 m.p.h. I-80  
50 m.p.h. Y-Ramp; 50 m.p.h. C-Ramp




# QUANTITIES

| ITEM                                           | ESTIMATED | UNIT    | AS CONST. |
|------------------------------------------------|-----------|---------|-----------|
| Concrete Class AA (AE) (Est. Qty. 964 Cu Yds.) | 1         | Lump    |           |
| Reinforcing Steel                              | 36,464    | Lbs.    |           |
| Reinforcing Steel (Epoxy Coated)               | 135,085   | Lbs.    |           |
| Granular Backfill Borrow                       | 82        | Cu Yd.  |           |
| Structural Steel (Est. Qty. 1,121,992 Lbs.)    | 1         | Lump    |           |
| Expansion Joints                               | 1         | Lump    |           |
| Driven Piles (11" O Dia.)                      | 4092      | Lin Ft. |           |
| Pile Sleeves                                   | 320       | Lin Ft. |           |
| Furnishing Pile Driving Equipment              | 1         | Lump    |           |
| Concrete Slope Protection                      | 974       | Sq Yd.  |           |

|                                                                                  |                  |                 |                     |
|----------------------------------------------------------------------------------|------------------|-----------------|---------------------|
| UTAH DEPARTMENT OF TRANSPORTATION<br>SALT LAKE CITY, UTAH<br>STRUCTURES DIVISION |                  |                 |                     |
| 4800 WEST TO REDWOOD ROAD<br>H-RAMP OVER I-80 & C-RAMPS<br>SITUATION & LAYOUT    |                  |                 |                     |
| DESIGN                                                                           | Ray Cook         | 10/30/85        | CHECK Cy T. 1/29/86 |
| DRAWN                                                                            | Shirley H. H. H. | 4/20/84         | CHECK (P) 4/20/84   |
| QUANT.                                                                           | T.M.             | 10/29/85        | CHECK (P) 10/30/85  |
| APPROVAL                                                                         | 10/30/85         | Raymond J. Cook | DATE                |
| RECOMM.                                                                          | 10/30/85         | DATE            |                     |
| SALT LAKE COUNTY                                                                 |                  |                 | DRG. NO.            |
| I-80-3(98)116                                                                    |                  |                 | C-696               |
| PROJECT NUMBER                                                                   |                  |                 | SHT. 1 OF 29        |


| NO. | BY   | DATE   | REVISIONS                                                            |
|-----|------|--------|----------------------------------------------------------------------|
| 3   | J.B. | 7-3-86 | Changes to due to Abut. #1 revision.                                 |
| 4   | J.B. | 4-9-86 | Changes in quantities due to raising the footing of Bent. #3, 3'-0". |



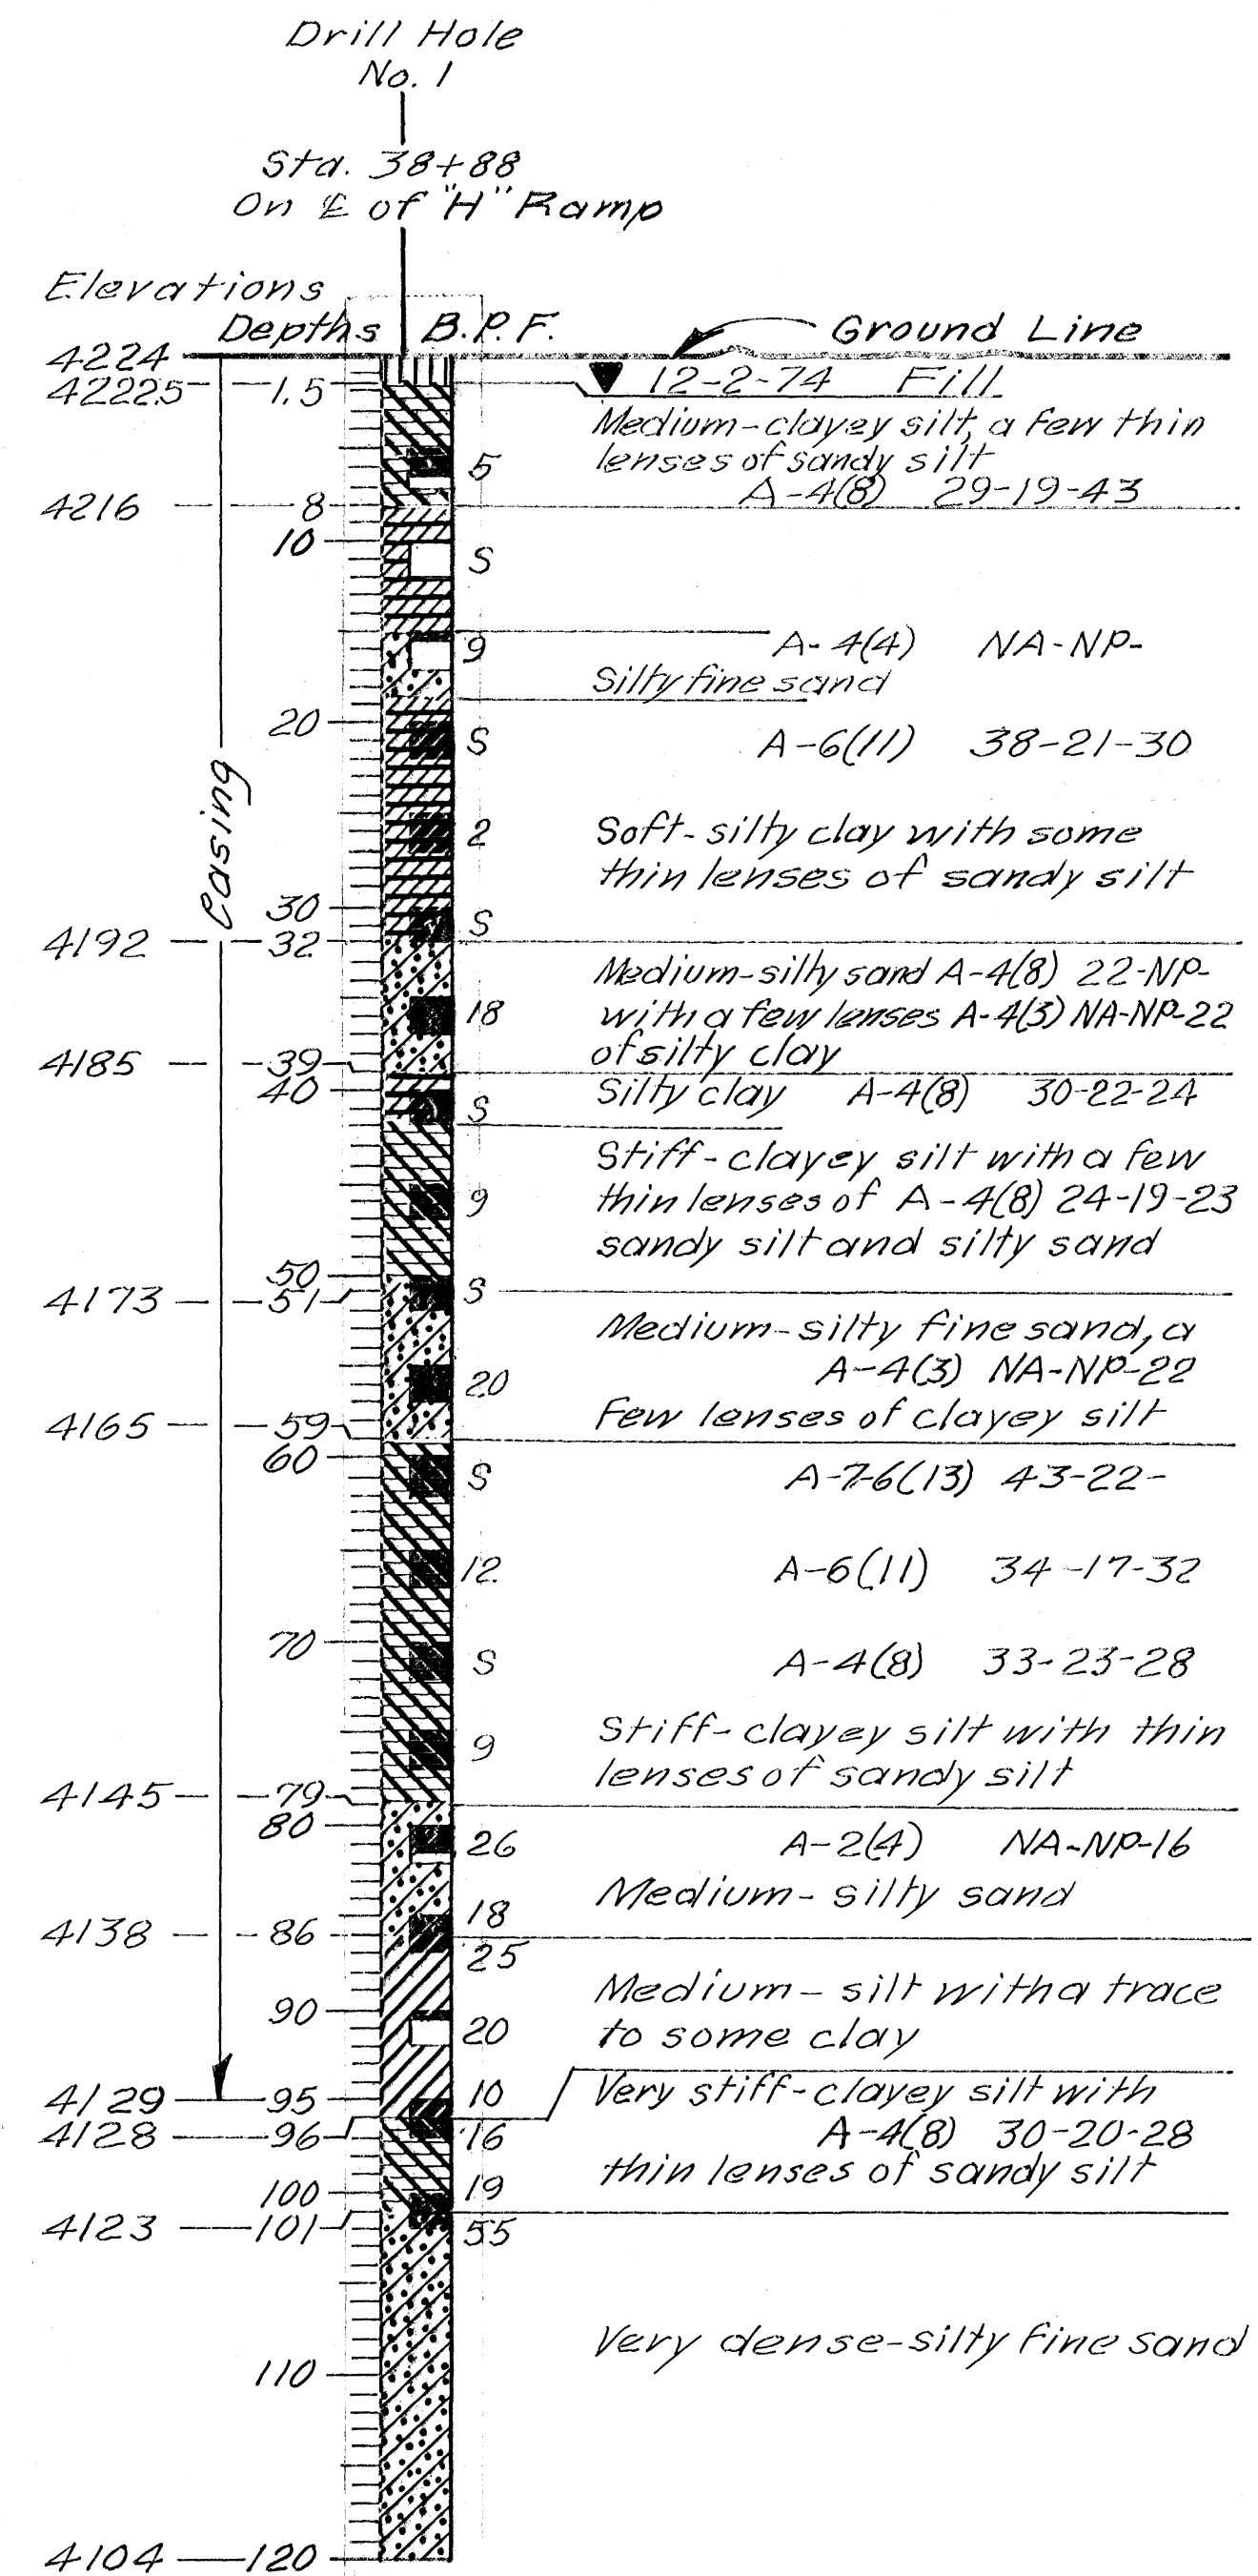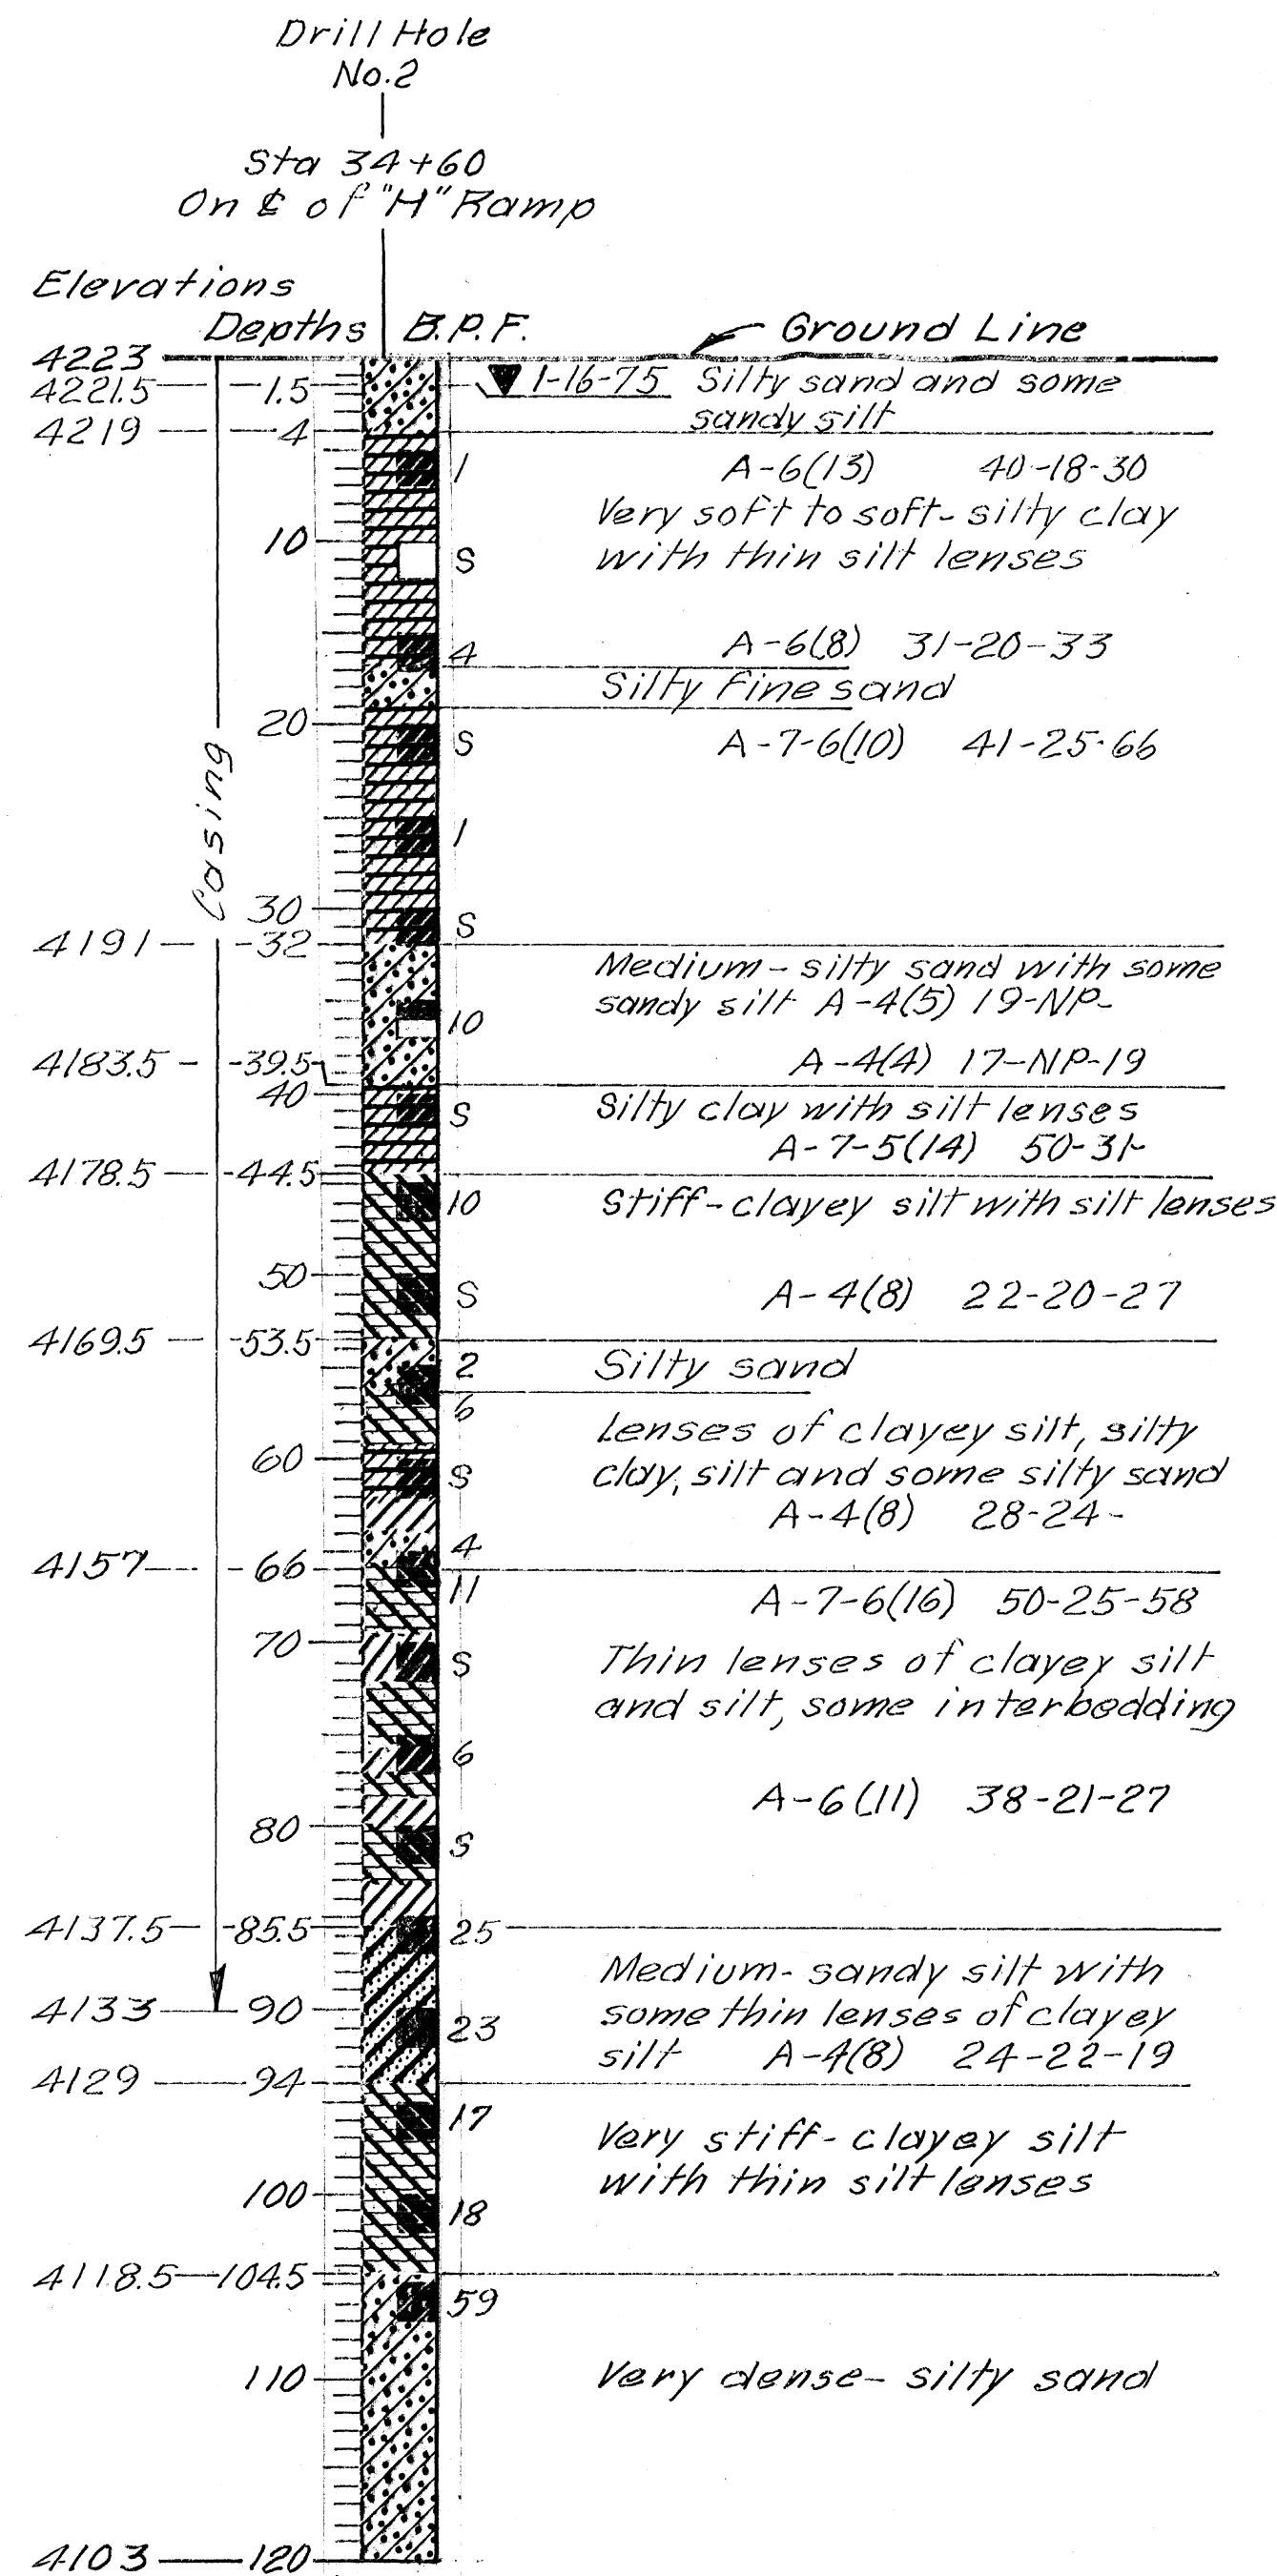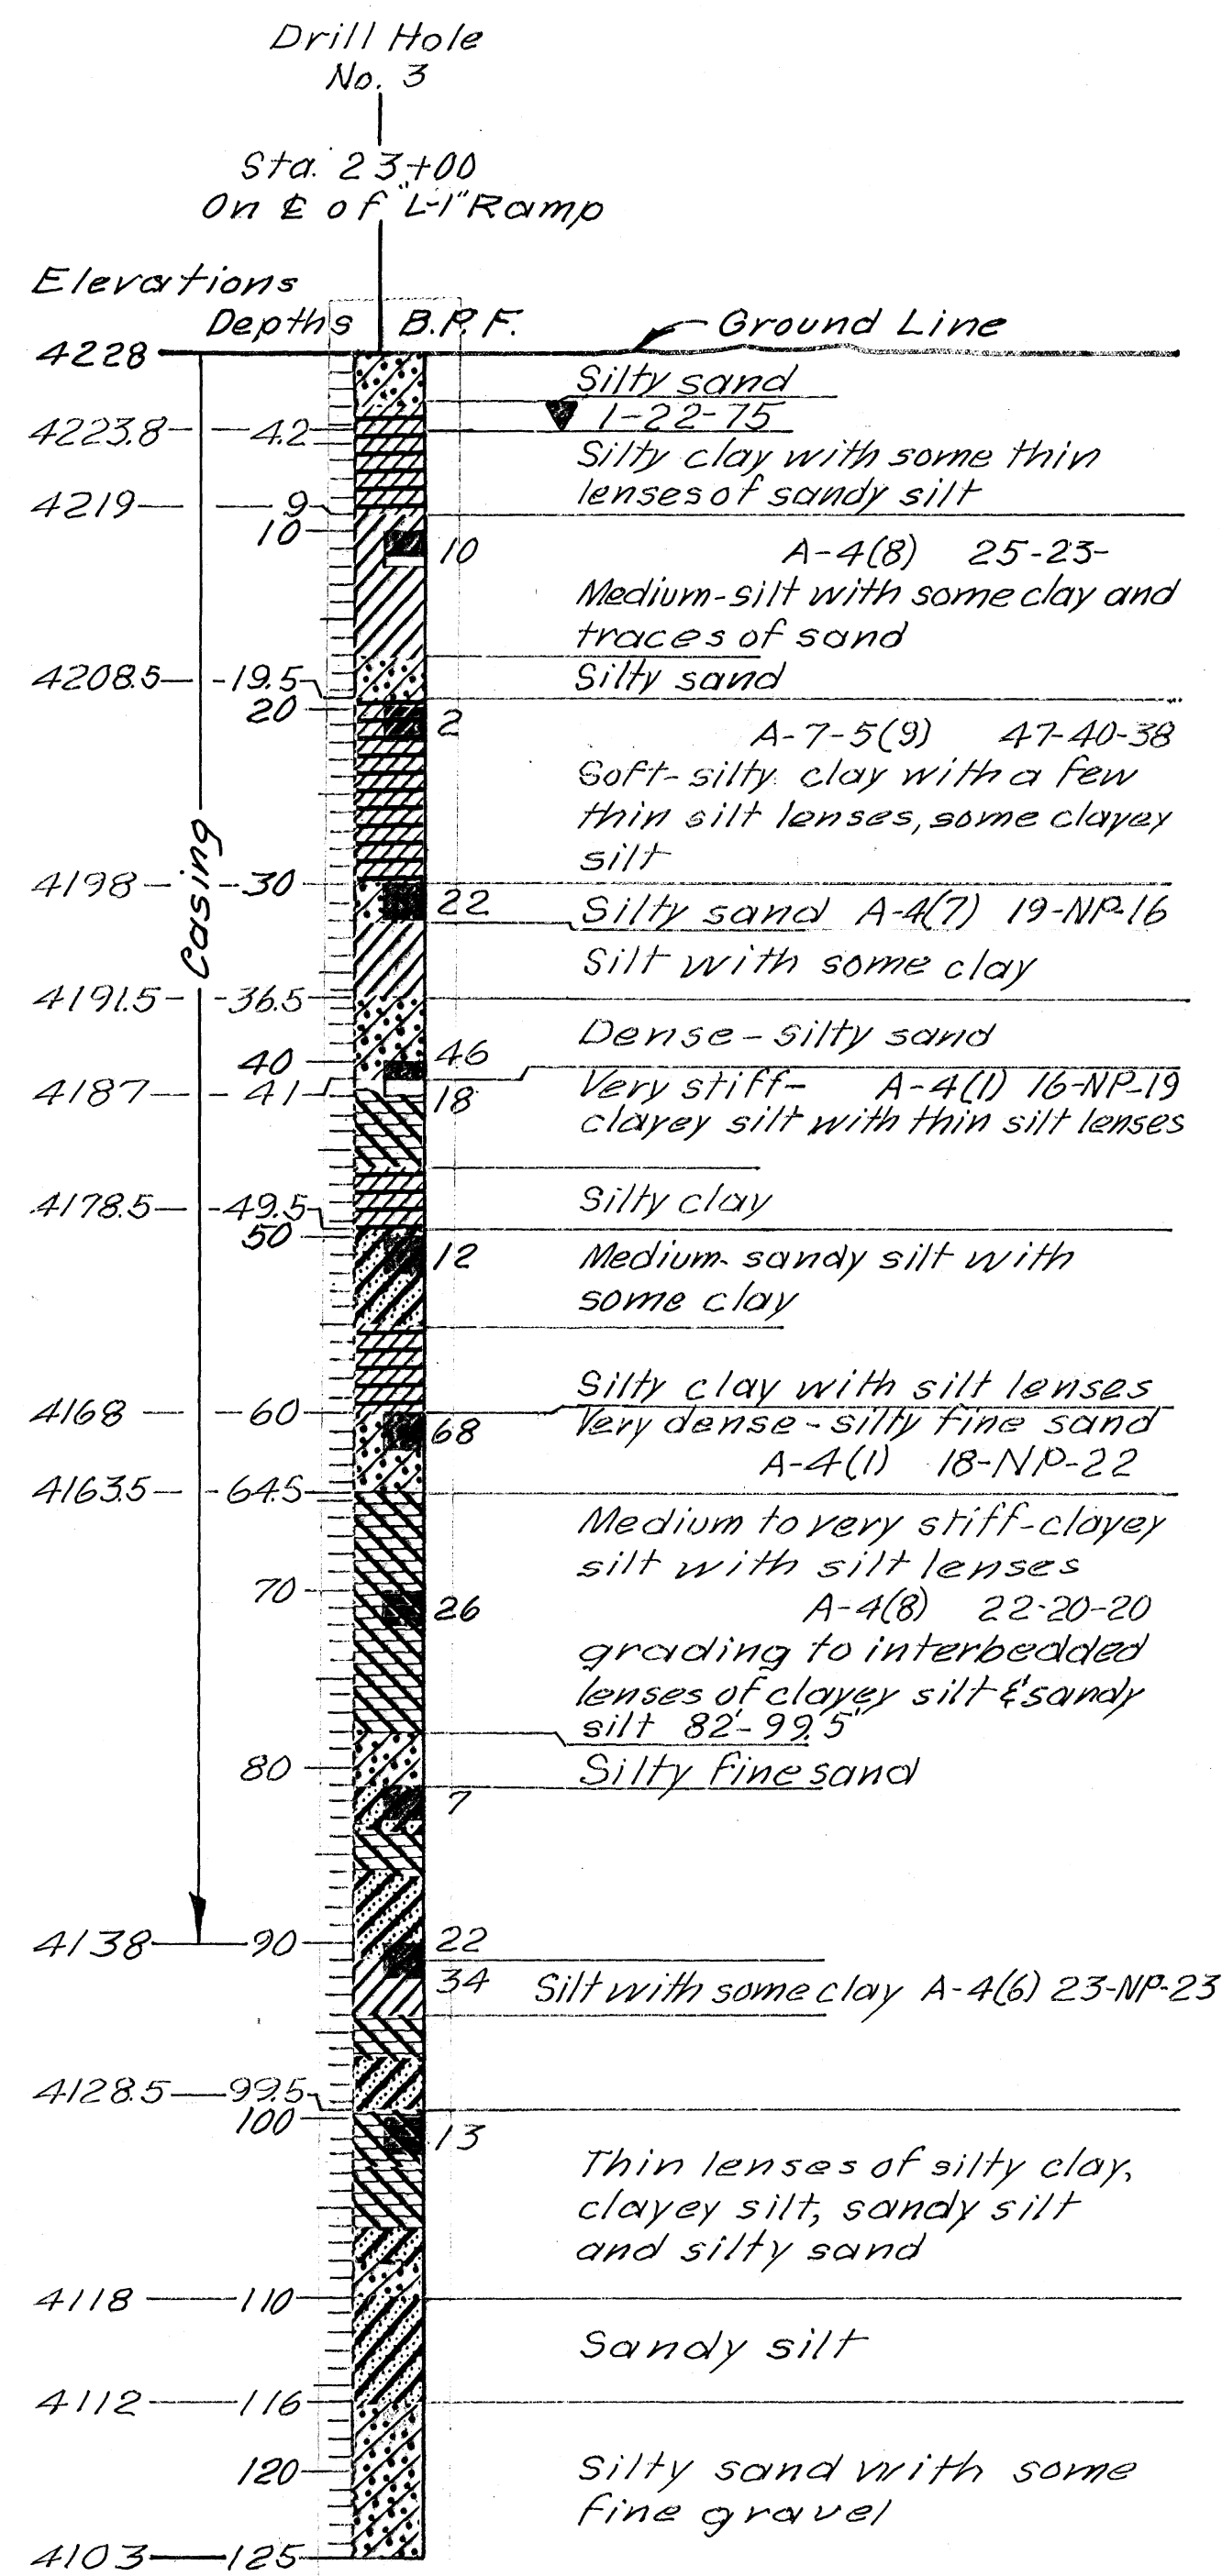


**KEY TO DRILLING LOG**  
**RELATIVE DENSITY (NON-PLASTIC SAND & SILT)**  
VERY LOOSE - LESS THAN 4 BLOWS PER FOOT.  
LOOSE - 4 TO 10 BLOWS PER FOOT.  
MEDIUM - 10 TO 30 BLOWS PER FOOT.  
DENSE - 30 TO 50 BLOWS PER FOOT.  
VERY DENSE - MORE THAN 50 BLOWS PER FOOT.


**CONSISTENCY (PLASTIC SILT & CLAY)**  
VERY SOFT - LESS THAN 2 BLOWS PER FOOT.  
SOFT - 2 TO 4 BLOWS PER FOOT.  
MEDIUM - 4 TO 8 BLOWS PER FOOT.  
STIFF - 8 TO 15 BLOWS PER FOOT.  
VERY STIFF - 15 TO 30 BLOWS PER FOOT.  
HARD - MORE THAN 30 BLOWS PER FOOT.

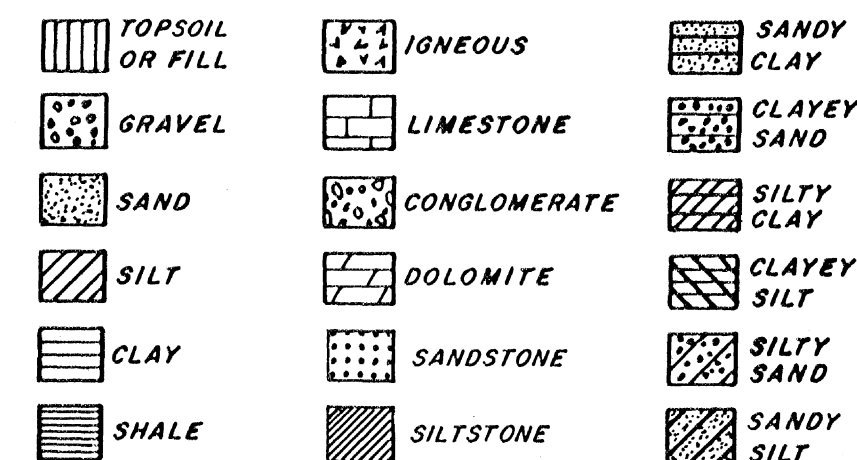

**DRILL HOLE NO. STATION** 0+00 E OR LT OR RT IN FT. OFFSET.

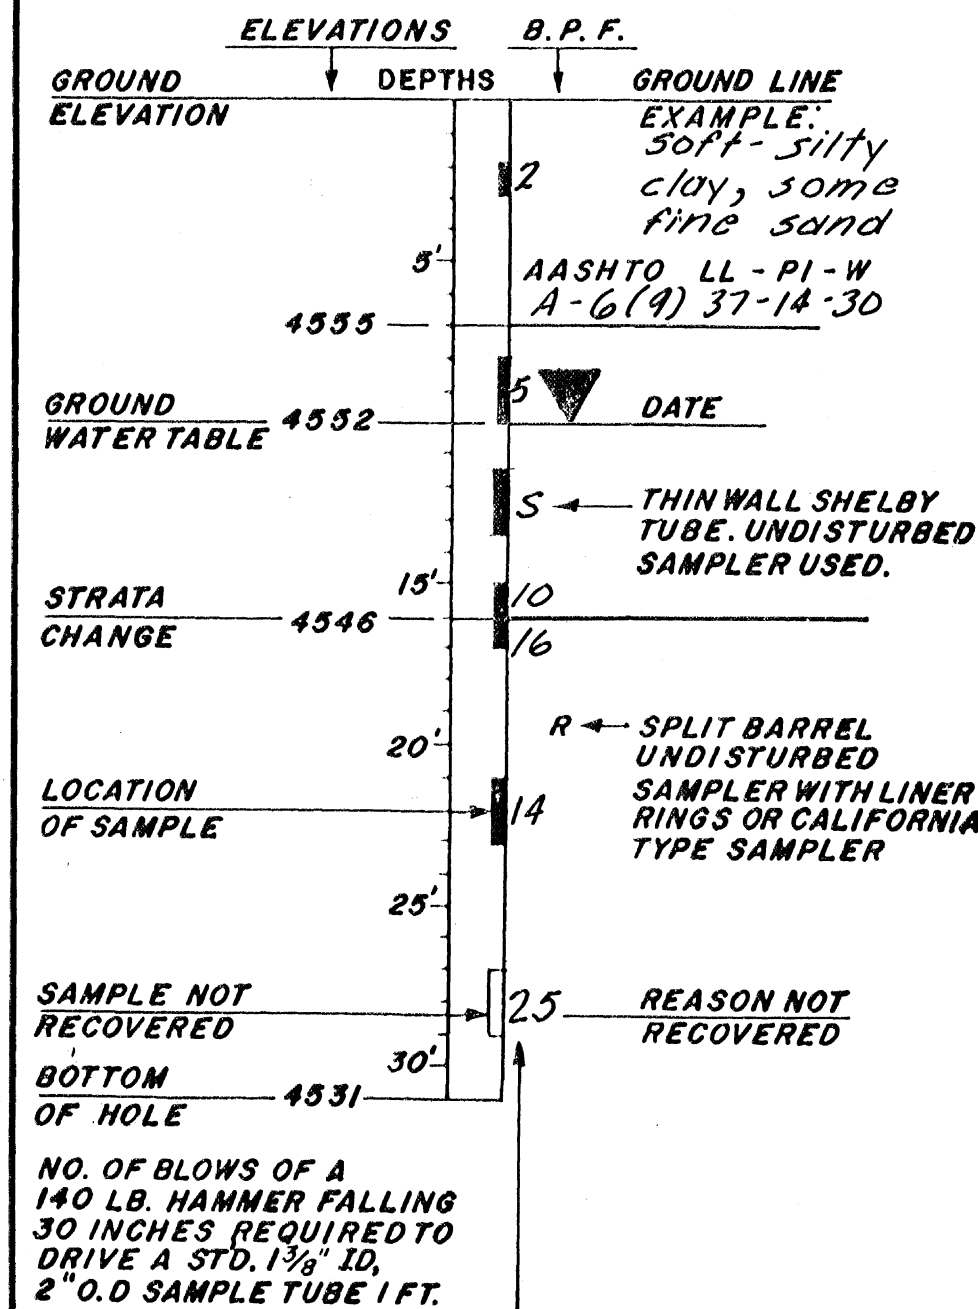

**ABBREVIATIONS**  
L.L. - LIQUID LIMIT IN %  
P.I. - PLASTIC INDEX  
w. - NATURAL MOISTURE CONTENT IN %  
Ref. - REFUSAL ≥ 50 BLOWS PER 6"  
PEN. - PENETRATION  
G.W.T. - GROUND WATER TABLE  
B.P.F. - BLOWS PER FOOT.  
N.P. - NON PLASTIC  
AASHTO - SOIL CLASSIFICATION SYSTEM

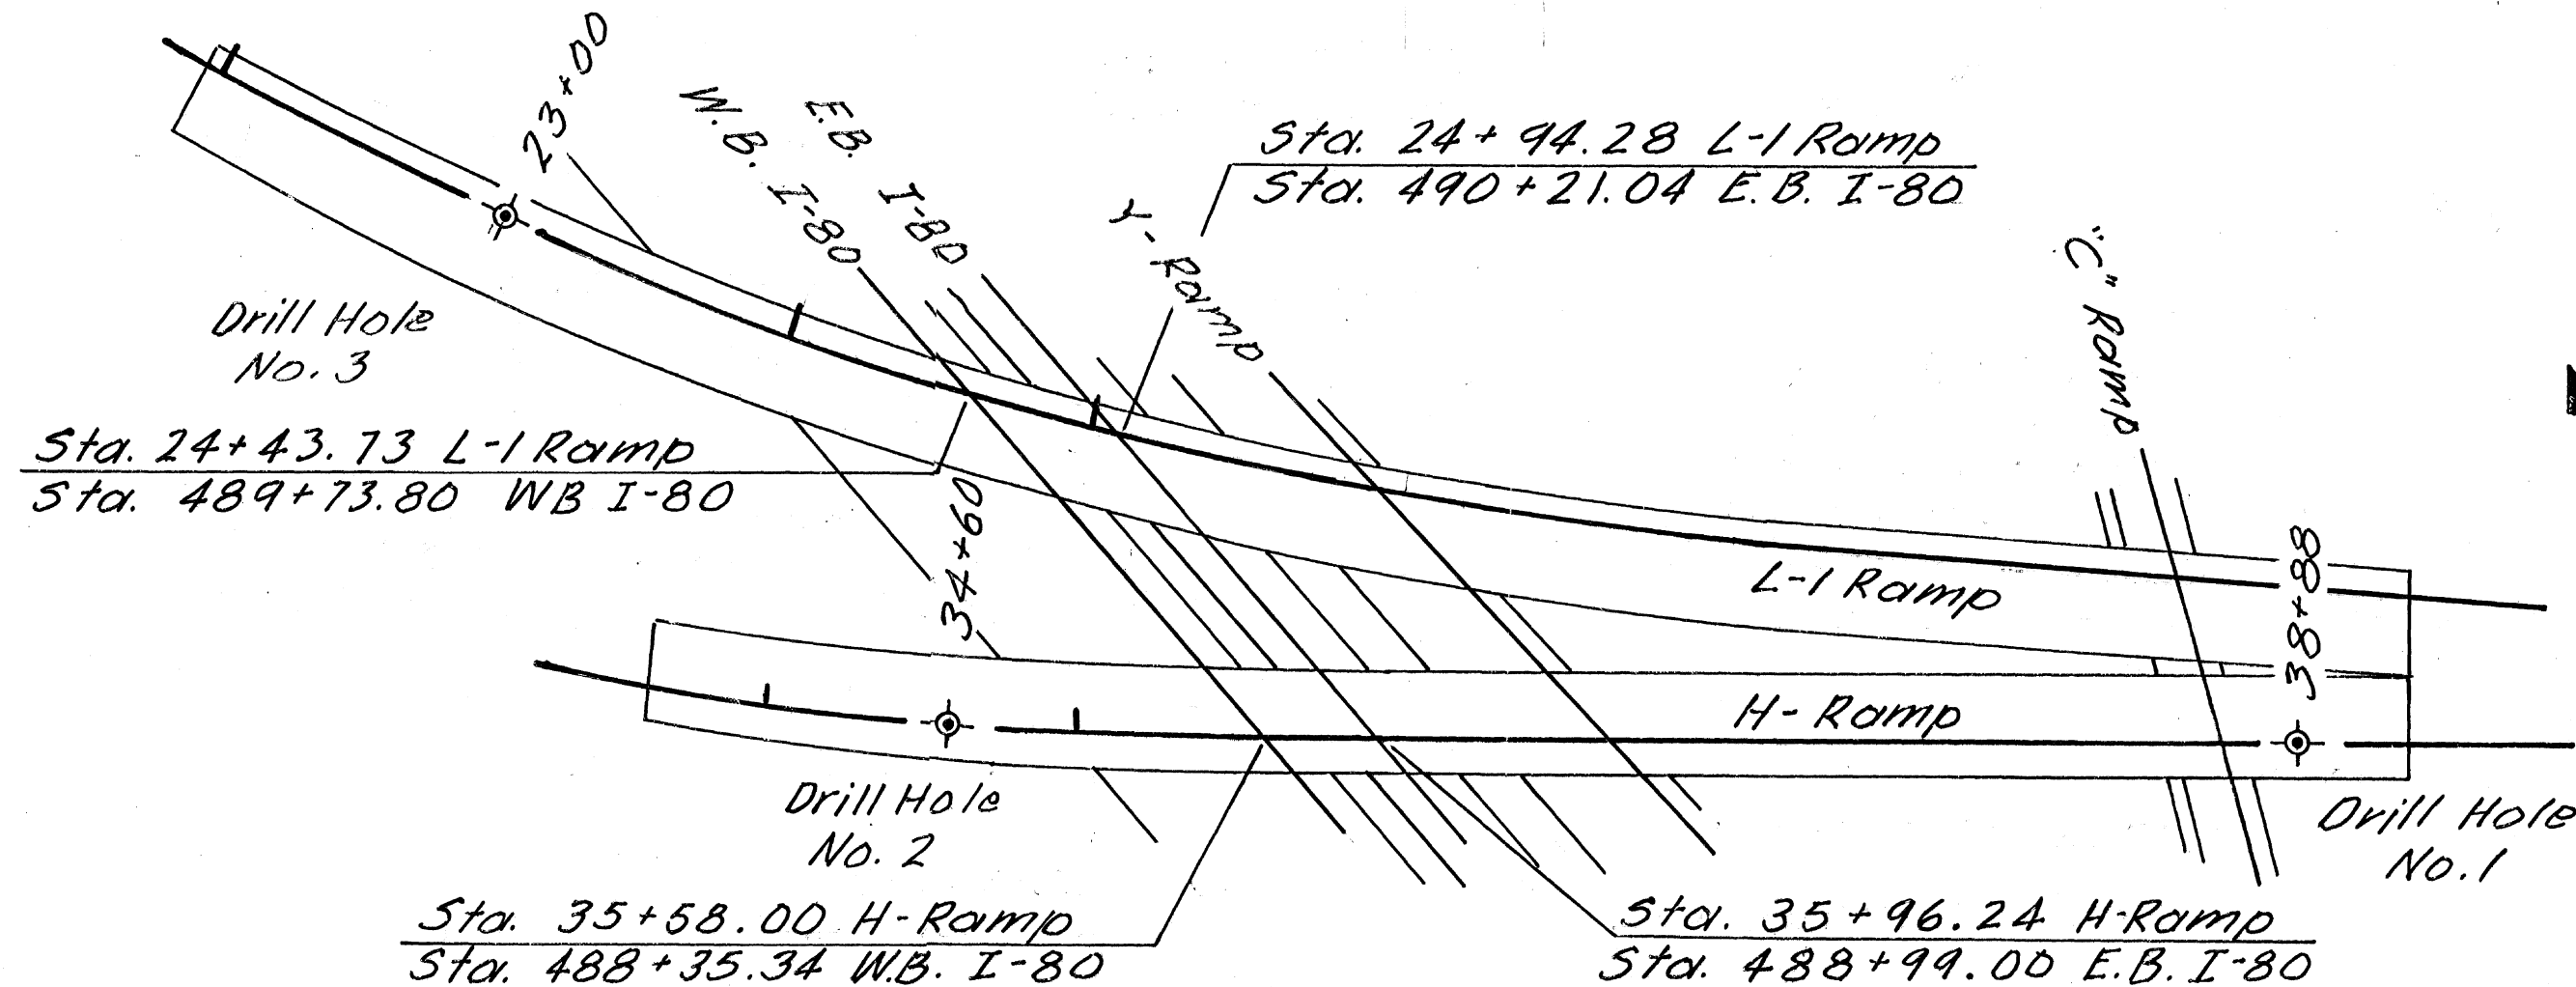

Note: Hole No. 1 Drilled Dec. 1974  
Holes 2 & 3 Drilled Jan. 1975

| NO. | BY | DATE |
|-----|----|------|
|     |    |      |
|     |    |      |
|     |    |      |

REVISIONS

UTAH STATE DEPARTMENT OF TRANSPORTATION  
SALT LAKE CITY, UTAH  
**MATERIALS and RESEARCH SECTION**

4800 WEST TO REDWOOD ROAD  
"L-1" RAMP & "H" RAMP OVER-I-80

**SOIL DATA**

|                         |                        |                   |
|-------------------------|------------------------|-------------------|
| Drawn By BCS 1/25/83    | Checked By K. Powell   | T-80-3(98)116     |
| Checked By C.C.P.       | Checked By Si. Sakha   | Project Number    |
| Checked By P. Sizemore  | Checked By             | 488+99.00 EB I-80 |
| Approval Recommended By | Chief Structural Engr. | 490+21.04 EB I-80 |
| Received 1-20-83        | Date                   | SALT LAKE         |
|                         |                        | County            |
|                         |                        | C-696             |
|                         |                        | C-739             |
|                         |                        | 2 of 29           |

Foundations File No. 74-7-FS-46



| |
|---|
| Expansion Joints   | 1                                                      | Lump                            |  |                                                                                  
| Open Piles (1'-0" Dia.)   | 4092                                                   | Lin. Ft.                        |  |                                                                                  
| Steel Sleeves   | 320                                                    | Lin. Ft.                        |  |                                                                                  
| Furnishing Pile Driving Equipment   | 1                                                      | Lump                            |  |                                                                                  
| Concrete Slope Protection   | 974                                                    | Sq. Yd.                         |  |                                                                                  
| <table border="1"> <tr> <td colspan="4">UTAH DEPARTMENT OF TRANSPORTATION<br/>SALT LAKE CITY, UTAH<br/>STRUCTURES DIVISION</td></tr> <tr> <td colspan="4">4800 WEST TO REDWOOD ROAD<br/>H-RAMP OVER I-80 &amp; Y &amp; C-RAMPS<br/>SITUATION &amp; LAYOUT</td></tr> <tr> <td>DESIGN <i>Ray Cook</i> 10/30/85</td><td>CHECK <i>Cy F.</i> 1/20/86</td><td colspan="2">W.B. I-80 =<br/>488 + 35.34</td></tr> <tr> <td>DRAWN <i>Stanley</i> 4/16/84</td><td>CHECK <i>(R)</i> 4/20/84</td><td colspan="2">E.B. I-80<br/>488 + 99.00</td></tr> <tr> <td>QUANT. <i>T.M.</i> 10/29/85</td><td>CHECK <i>(R)</i> 10/30/85</td><td colspan="2">STATION</td></tr> <tr> <td>APPROVAL RECOMM. 10/30/85</td><td><i>Raymond Cook</i><br/>GROUP LEADER</td><td colspan="2">SALT LAKE<br/>COUNTY</td></tr> <tr> <td>APPROVED 1/20/86</td><td><i>John C. Kristensen</i><br/>CHIEF STRUCTURAL ENGINEER</td><td colspan="2">DRG. NO.<br/>C-696</td></tr> <tr> <td colspan="2">REMARKS<br/>Changes due to Abut. #1 revision.<br/>Changes in quantities due to raising the footing<br/>at #3, 3'-0".</td><td colspan="2">PROJECT NUMBER<br/>I-80-3(98)116</td></tr> <tr> <td colspan="2">REVISIONS</td><td colspan="2">SHT. 1 OF 29</td></tr> </table> |                                                        |                                 |  | UTAH DEPARTMENT OF TRANSPORTATION<br>SALT LAKE CITY, UTAH<br>STRUCTURES DIVISION |  |  |  | 4800 WEST TO REDWOOD ROAD<br>H-RAMP OVER I-80 & Y & C-RAMPS<br>SITUATION & LAYOUT |  |  |  | DESIGN <i>Ray Cook</i> 10/30/85 | CHECK <i>Cy F.</i> 1/20/86 | W.B. I-80 =<br>488 + 35.34 |  | DRAWN <i>Stanley</i> 4/16/84 | CHECK <i>(R)</i> 4/20/84 | E.B. I-80<br>488 + 99.00 |  | QUANT. <i>T.M.</i> 10/29/85 | CHECK <i>(R)</i> 10/30/85 | STATION |  | APPROVAL RECOMM. 10/30/85 | <i>Raymond Cook</i><br>GROUP LEADER | SALT LAKE<br>COUNTY |  | APPROVED 1/20/86 | <i>John C. Kristensen</i><br>CHIEF STRUCTURAL ENGINEER | DRG. NO.<br>C-696 |  | REMARKS<br>Changes due to Abut. #1 revision.<br>Changes in quantities due to raising the footing<br>at #3, 3'-0". |  | PROJECT NUMBER<br>I-80-3(98)116 |  | REVISIONS |  | SHT. 1 OF 29 |  |
| UTAH DEPARTMENT OF TRANSPORTATION<br>SALT LAKE CITY, UTAH<br>STRUCTURES DIVISION   | |
| 4800 WEST TO REDWOOD ROAD<br>H-RAMP OVER I-80 & Y & C-RAMPS<br>SITUATION & LAYOUT   | |
| DESIGN <i>Ray Cook</i> 10/30/85   | CHECK <i>Cy F.</i> 1/20/86                             | W.B. I-80 =<br>488 + 35.34      |  |                                                                                  
| DRAWN <i>Stanley</i> 4/16/84   | CHECK <i>(R)</i> 4/20/84                               | E.B. I-80<br>488 + 99.00        |  |                                                                                  
| QUANT. <i>T.M.</i> 10/29/85   | CHECK <i>(R)</i> 10/30/85                              | STATION                         |  |                                                                                  
| APPROVAL RECOMM. 10/30/85   | <i>Raymond Cook</i><br>GROUP LEADER                    | SALT LAKE<br>COUNTY             |  |                                                                                  
| APPROVED 1/20/86   | <i>John C. Kristensen</i><br>CHIEF STRUCTURAL ENGINEER | DRG. NO.<br>C-696               |  |                                                                                  
| REMARKS<br>Changes due to Abut. #1 revision.<br>Changes in quantities due to raising the footing<br>at #3, 3'-0".   |                                                        | PROJECT NUMBER<br>I-80-3(98)116 |  |                                                                                  
| REVISIONS   |                                                        | SHT. 1 OF 29                    |  |                                                                                  

