


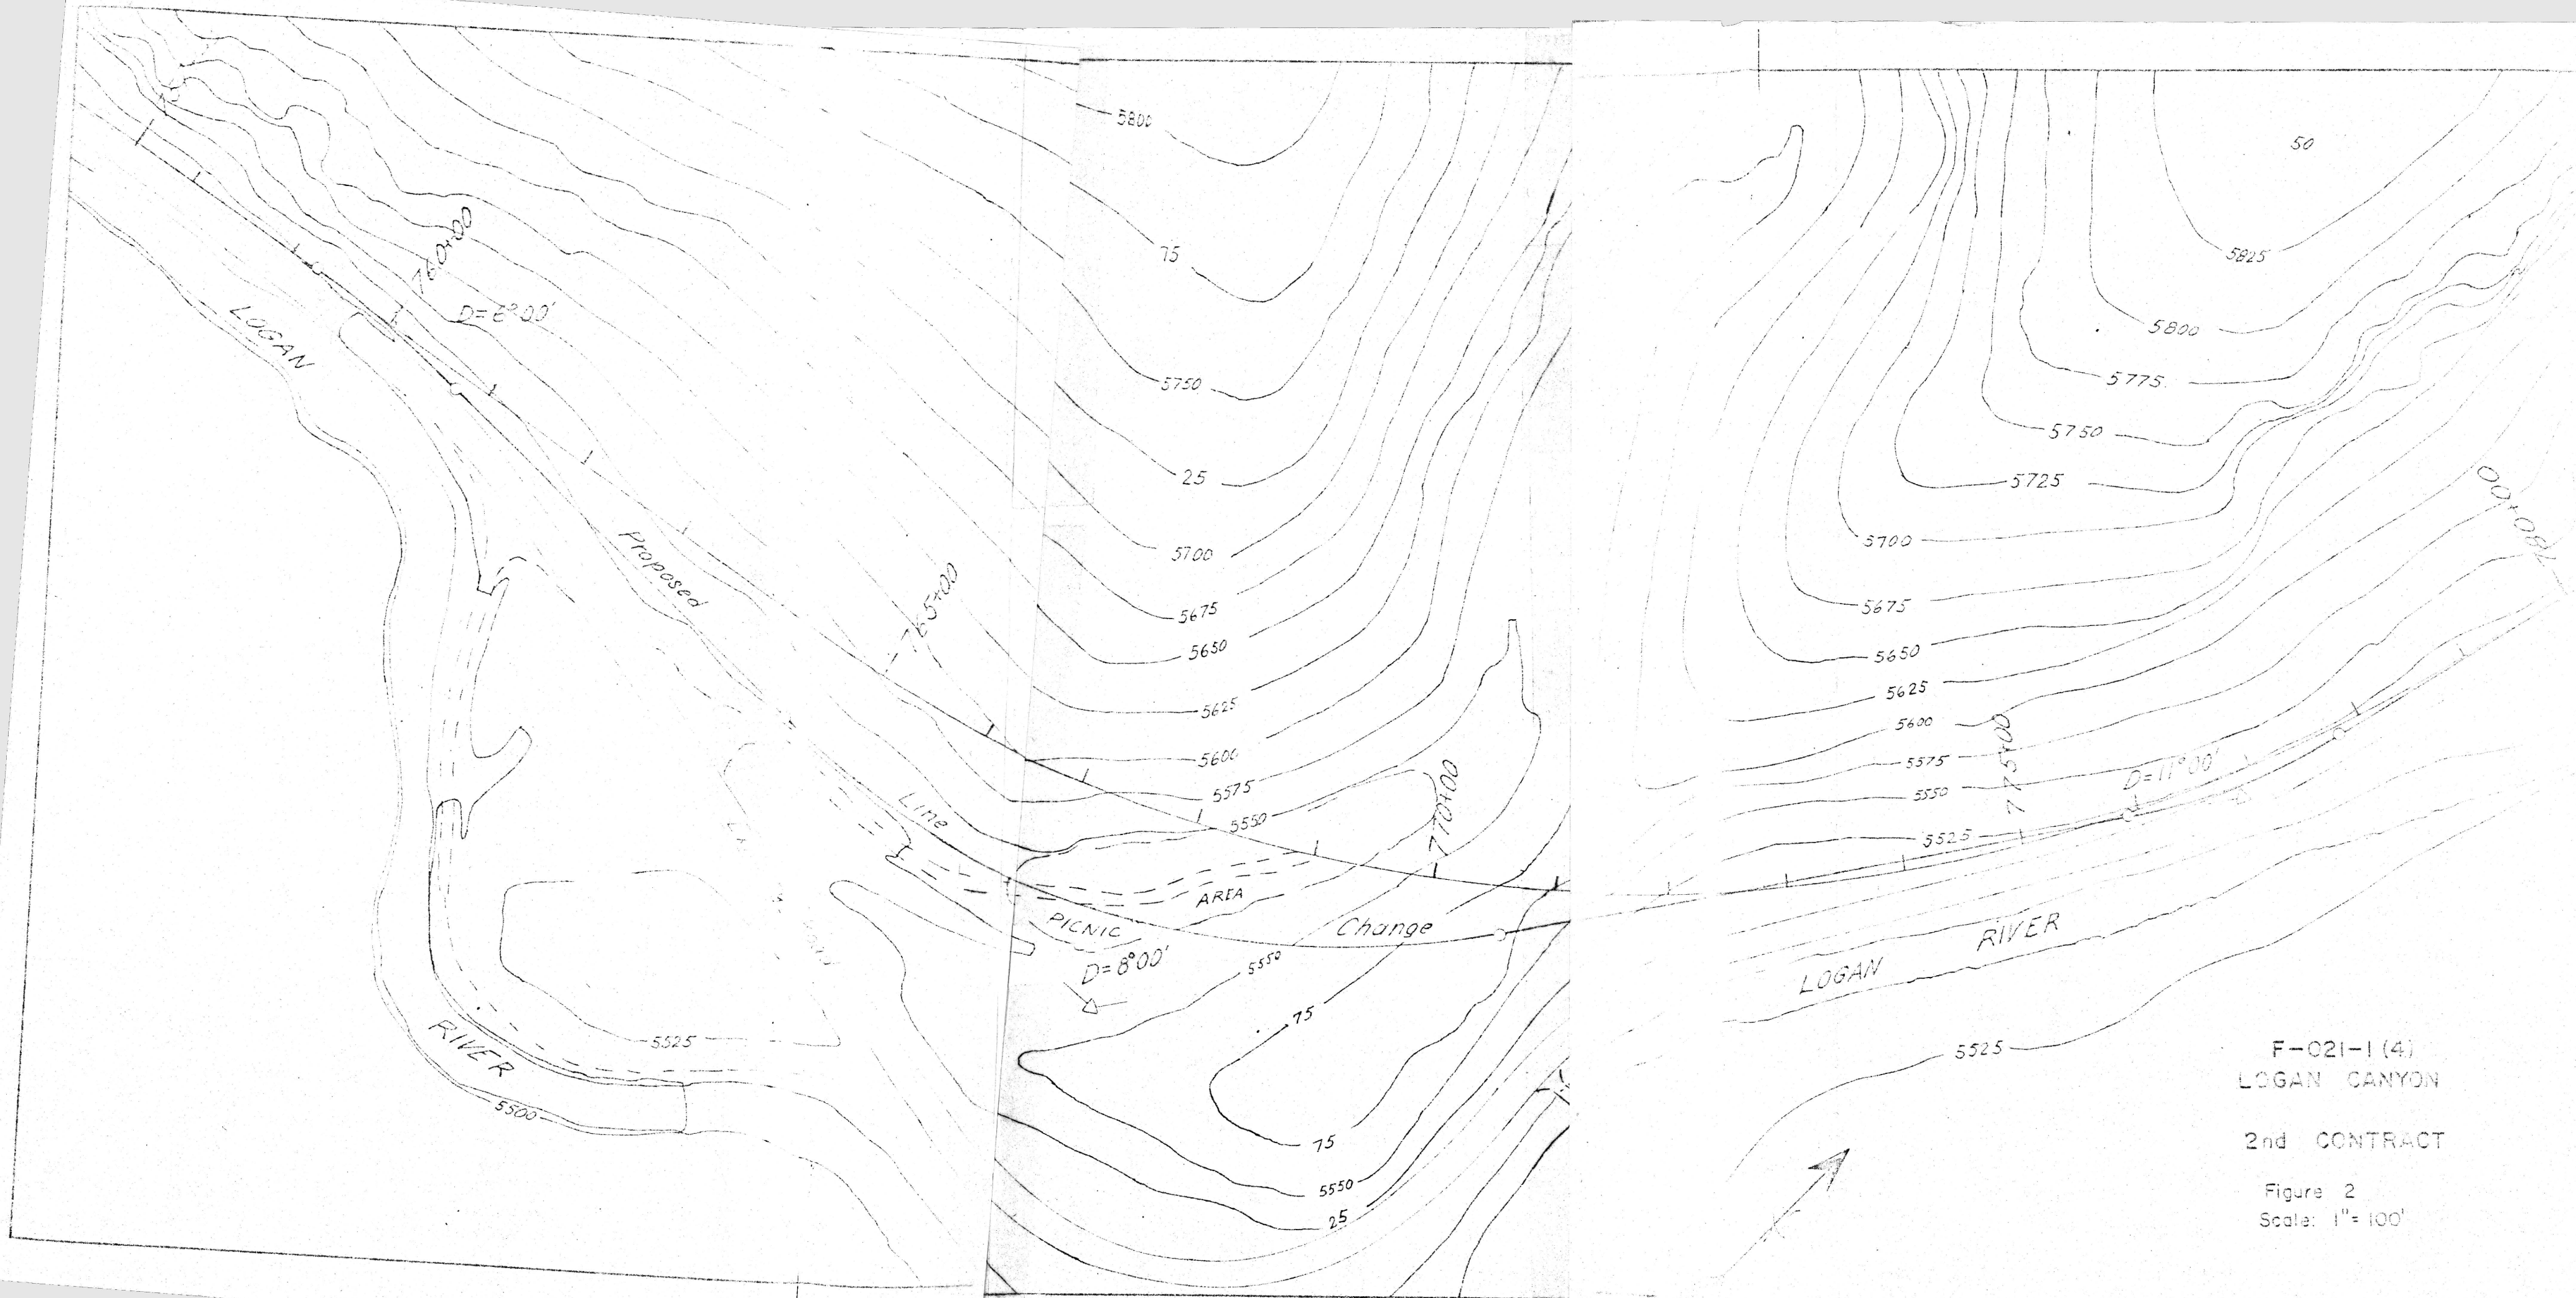

F-021-1 (4)
LOGAN CANYON

2nd CONTRACT

Figure 2
Scale: 1" = 100'